


MUSEUM

LEGEND

SYMBOL	DESCRIPTION	MOUNTING HEIGHT ABOVE FFL. (FROM BOTTOM OF SWITCH BOARD)	GF QTY.	FF QTY.
	28W LED 4' TUBE LIGHT	SURFACE MOUNTED	3	
	DECORATIVE LIGHT	SURFACE / SUSPENDED MOUNTED	11	
	1M TRACK	SURFACE / SUSPENDED MOUNTED	3	
	2M TRACK	SURFACE / SUSPENDED MOUNTED	11	
	20 WATT LED SPOT LIGHT	TRACK MOUNTED	50	
	25mm Ø PVC CONDUIT	EMBEDDED IN FLOOR	70 METER	
	SUSPENDED TABLE LIGHT	SUSPENDED	1	

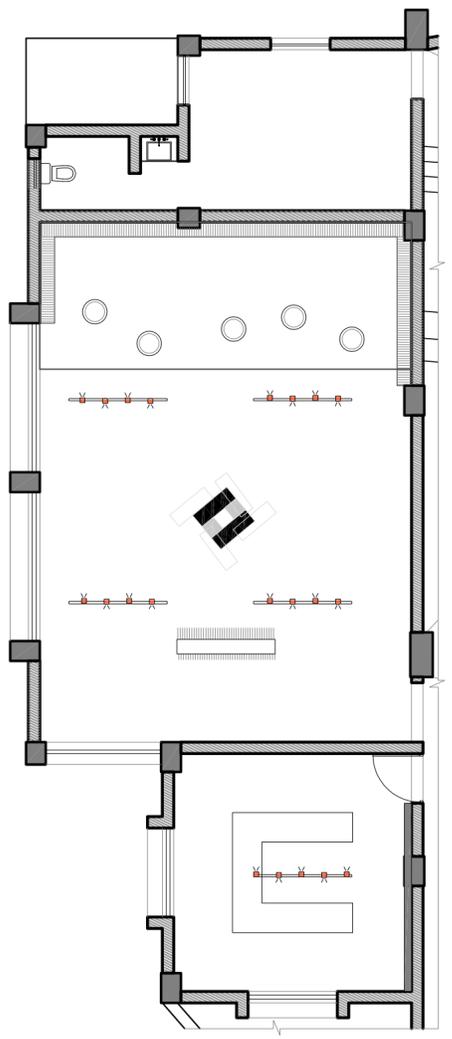


AUDITORIUM BLOCK

LEGEND

SYMBOL	DESCRIPTION	MOUNTING HEIGHT ABOVE FFL. (FROM BOTTOM OF SWITCH BOARD)	GF QTY.	FF QTY.
	2M TRACK	SURFACE / SUSPENDED MOUNTED	5	
	20 WATT LED SPOT LIGHT	TRACK MOUNTED	21	

NOTE
 1. DO NOT SCALE THE DRAWING. FOLLOW ONLY FIGURED DIMENSIONS.
 2. ALL DIMENSIONS GIVEN IN THIS DRAWING ARE IN MILLIMETERS.
 3. ALL DRAWINGS SHOULD BE READ IN CONJUNCTION WITH OTHER RELEVANT ARCHITECTURAL DRAWINGS. ANY DISCREPANCY OR AMBIGUITY IN EITHER SHOULD BE BROUGHT TO NOTICE OF THE ARCHITECT.

NO.	DATE	DESCRIPTION	DONE BY
R4			
R3			
R2			
R1			

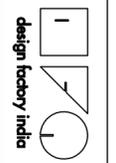

C-28c, sector-8,
 noida - 201301 (UP)
 1 91 120 46 46 300
 1 91 120 42 46 788
 mail@designfactoryindia.org
 www.designfactoryindia.org

DRAWING TITLE
 MUSEUM AND AUDI BLOCK LIGHTING

DRG. NO. AR/AN/GUJ/02
DATE 2020-08-18
DRAWN BY -
DESIGN BY -
SCALE 1:100@A2
PROJECT NO. 2020/07

