




**MUSEUM**

LEGEND				
SYMBOL	DESCRIPTION	MOUNTING HEIGHT ABOVE FFL. (FROM BOTTOM OF SWITCH BOARD)	GF QTY.	FF QTY.
—	28W LED 4' TUBE LIGHT	SURFACE MOUNTED	3	
●	DECORATIVE LIGHT	SURFACE / SUSPENDED MOUNTED	11	
—	1M TRACK	SURFACE / SUSPENDED MOUNTED	3	
—	2M TRACK	SURFACE / SUSPENDED MOUNTED	11	
■	20 WATT LED SPOT LIGHT	TRACK MOUNTED	50	
—	25mm Ø PVC CONDUIT	EMBEDDED IN FLOOR	70 METER	
—	SUSPENDED TABLE LIGHT	SUSPENDED	1	

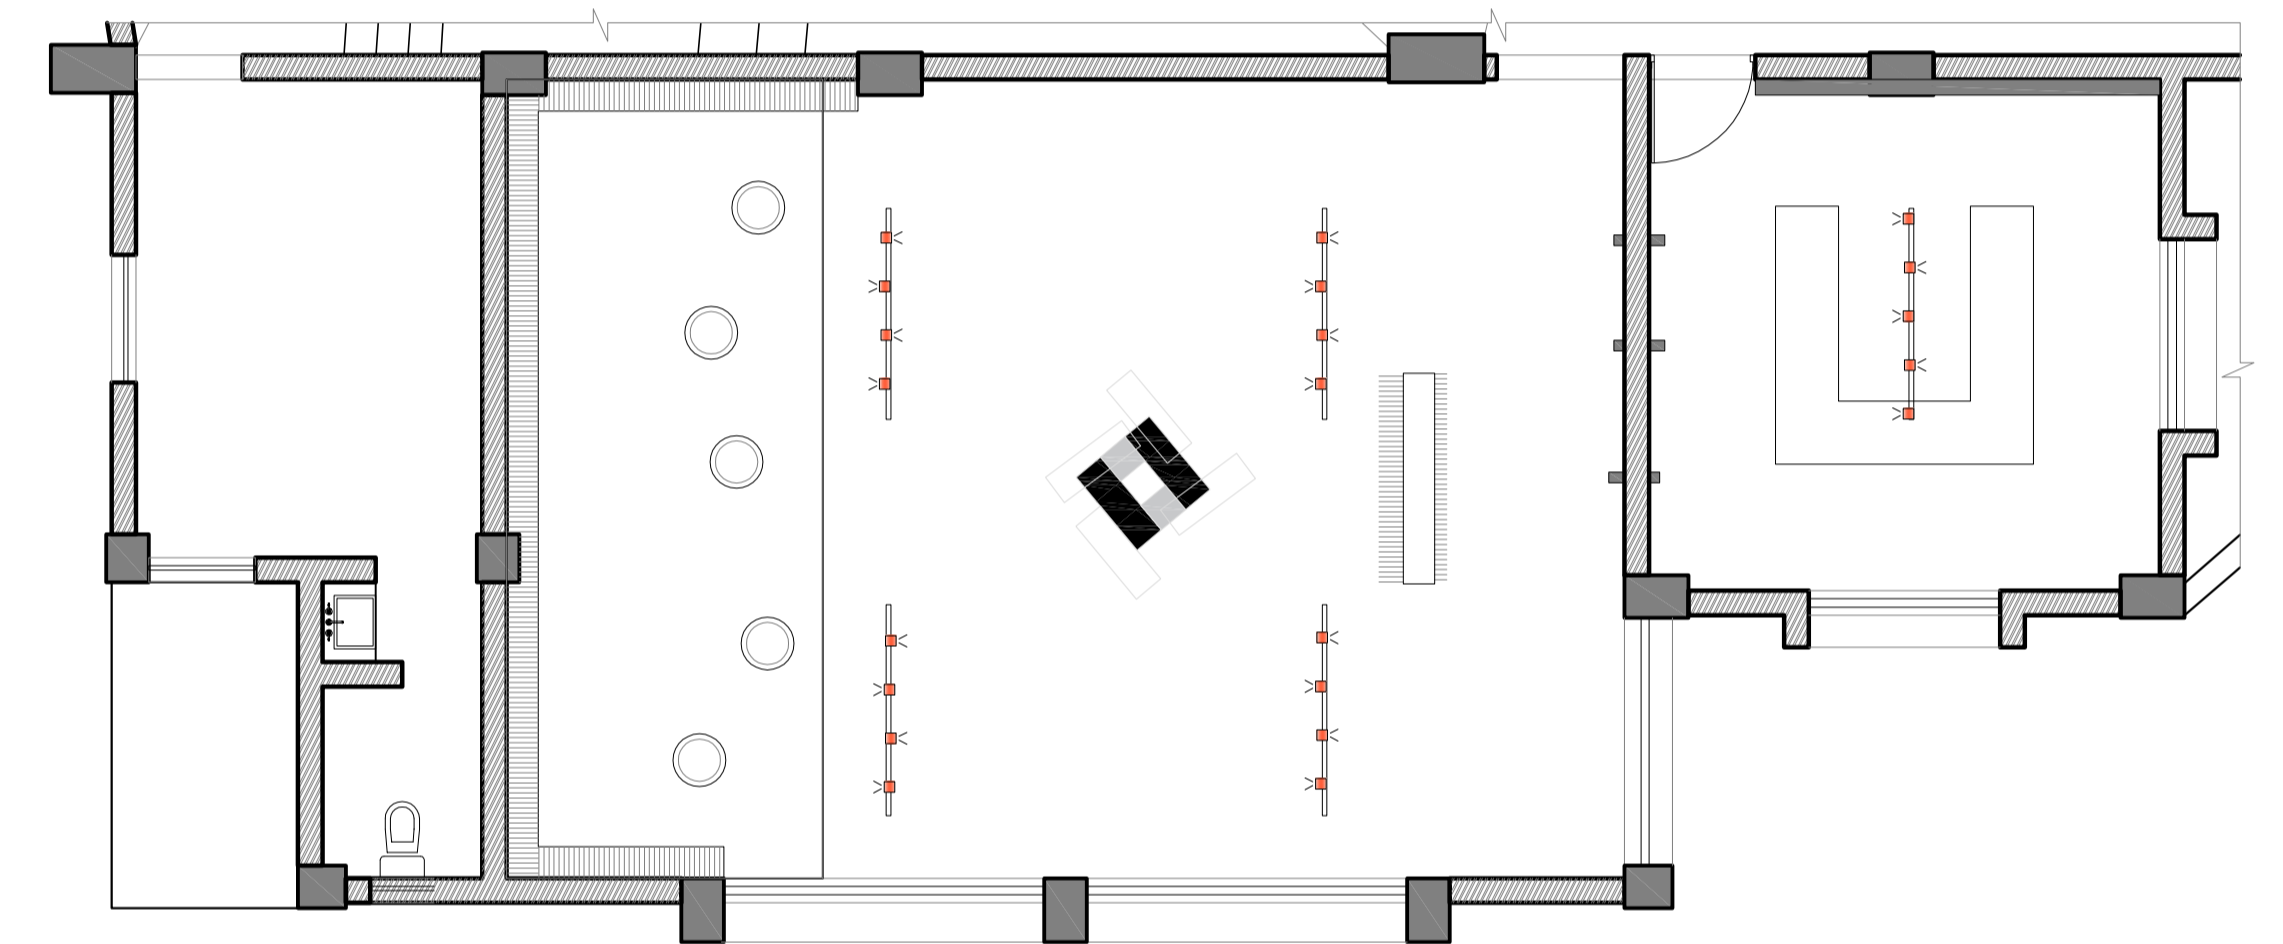


**AUDITORIUM BLOCK**

LEGEND				
SYMBOL	DESCRIPTION	MOUNTING HEIGHT ABOVE FFL. (FROM BOTTOM OF SWITCH BOARD)	GF QTY.	FF QTY.
—	2M TRACK	SURFACE / SUSPENDED MOUNTED	5	
■	20 WATT LED SPOT LIGHT	TRACK MOUNTED	21	

**NOTE**  
 1. DO NOT SCALE THE DRAWING. FOLLOW ONLY FIGURED DIMENSIONS.  
 2. ALL DIMENSIONS GIVEN IN THIS DRAWING ARE IN MILLIMETERS.  
 3. ALL DRAWINGS SHOULD BE READ IN CONJUNCTION WITH OTHER RELEVANT ARCHITECTURAL DRAWINGS. ANY DISCREPANCY OR AMBIGUITY IN EITHER SHOULD BE BROUGHT TO NOTICE OF THE ARCHITECT.

NO.	DATE	DESCRIPTION	DONE BY
R4			
R3			
R2			
R1			

PROJECT **VEER BALAK SMARAK, ANJAR, GUJARAT**  
 CLIENT **GSDMA, GUJARAT**

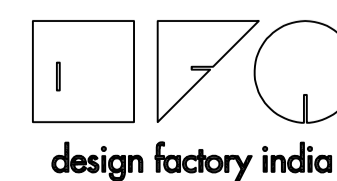

c-28c, sector-8,  
 noida - 201301 (up)  
 t 91 120 46 40 300  
 f 91 120 42 46 788  
 mail@designfactoryindia.org  
 www.designfactoryindia.org

DRAWING TITLE  
**AUDI AND MUSEUM BUILDING PLAN**

DRG.NO.  
**AR/ANJ/GUJ/02**  
 DATE  
**2020-07-07**

DRAWN BY  
 -  
 SCALE  
**1:50 @A1**  
 DESIGN BY  
 -  
 PROJECT NO.  
**2020/07**

**R1**