


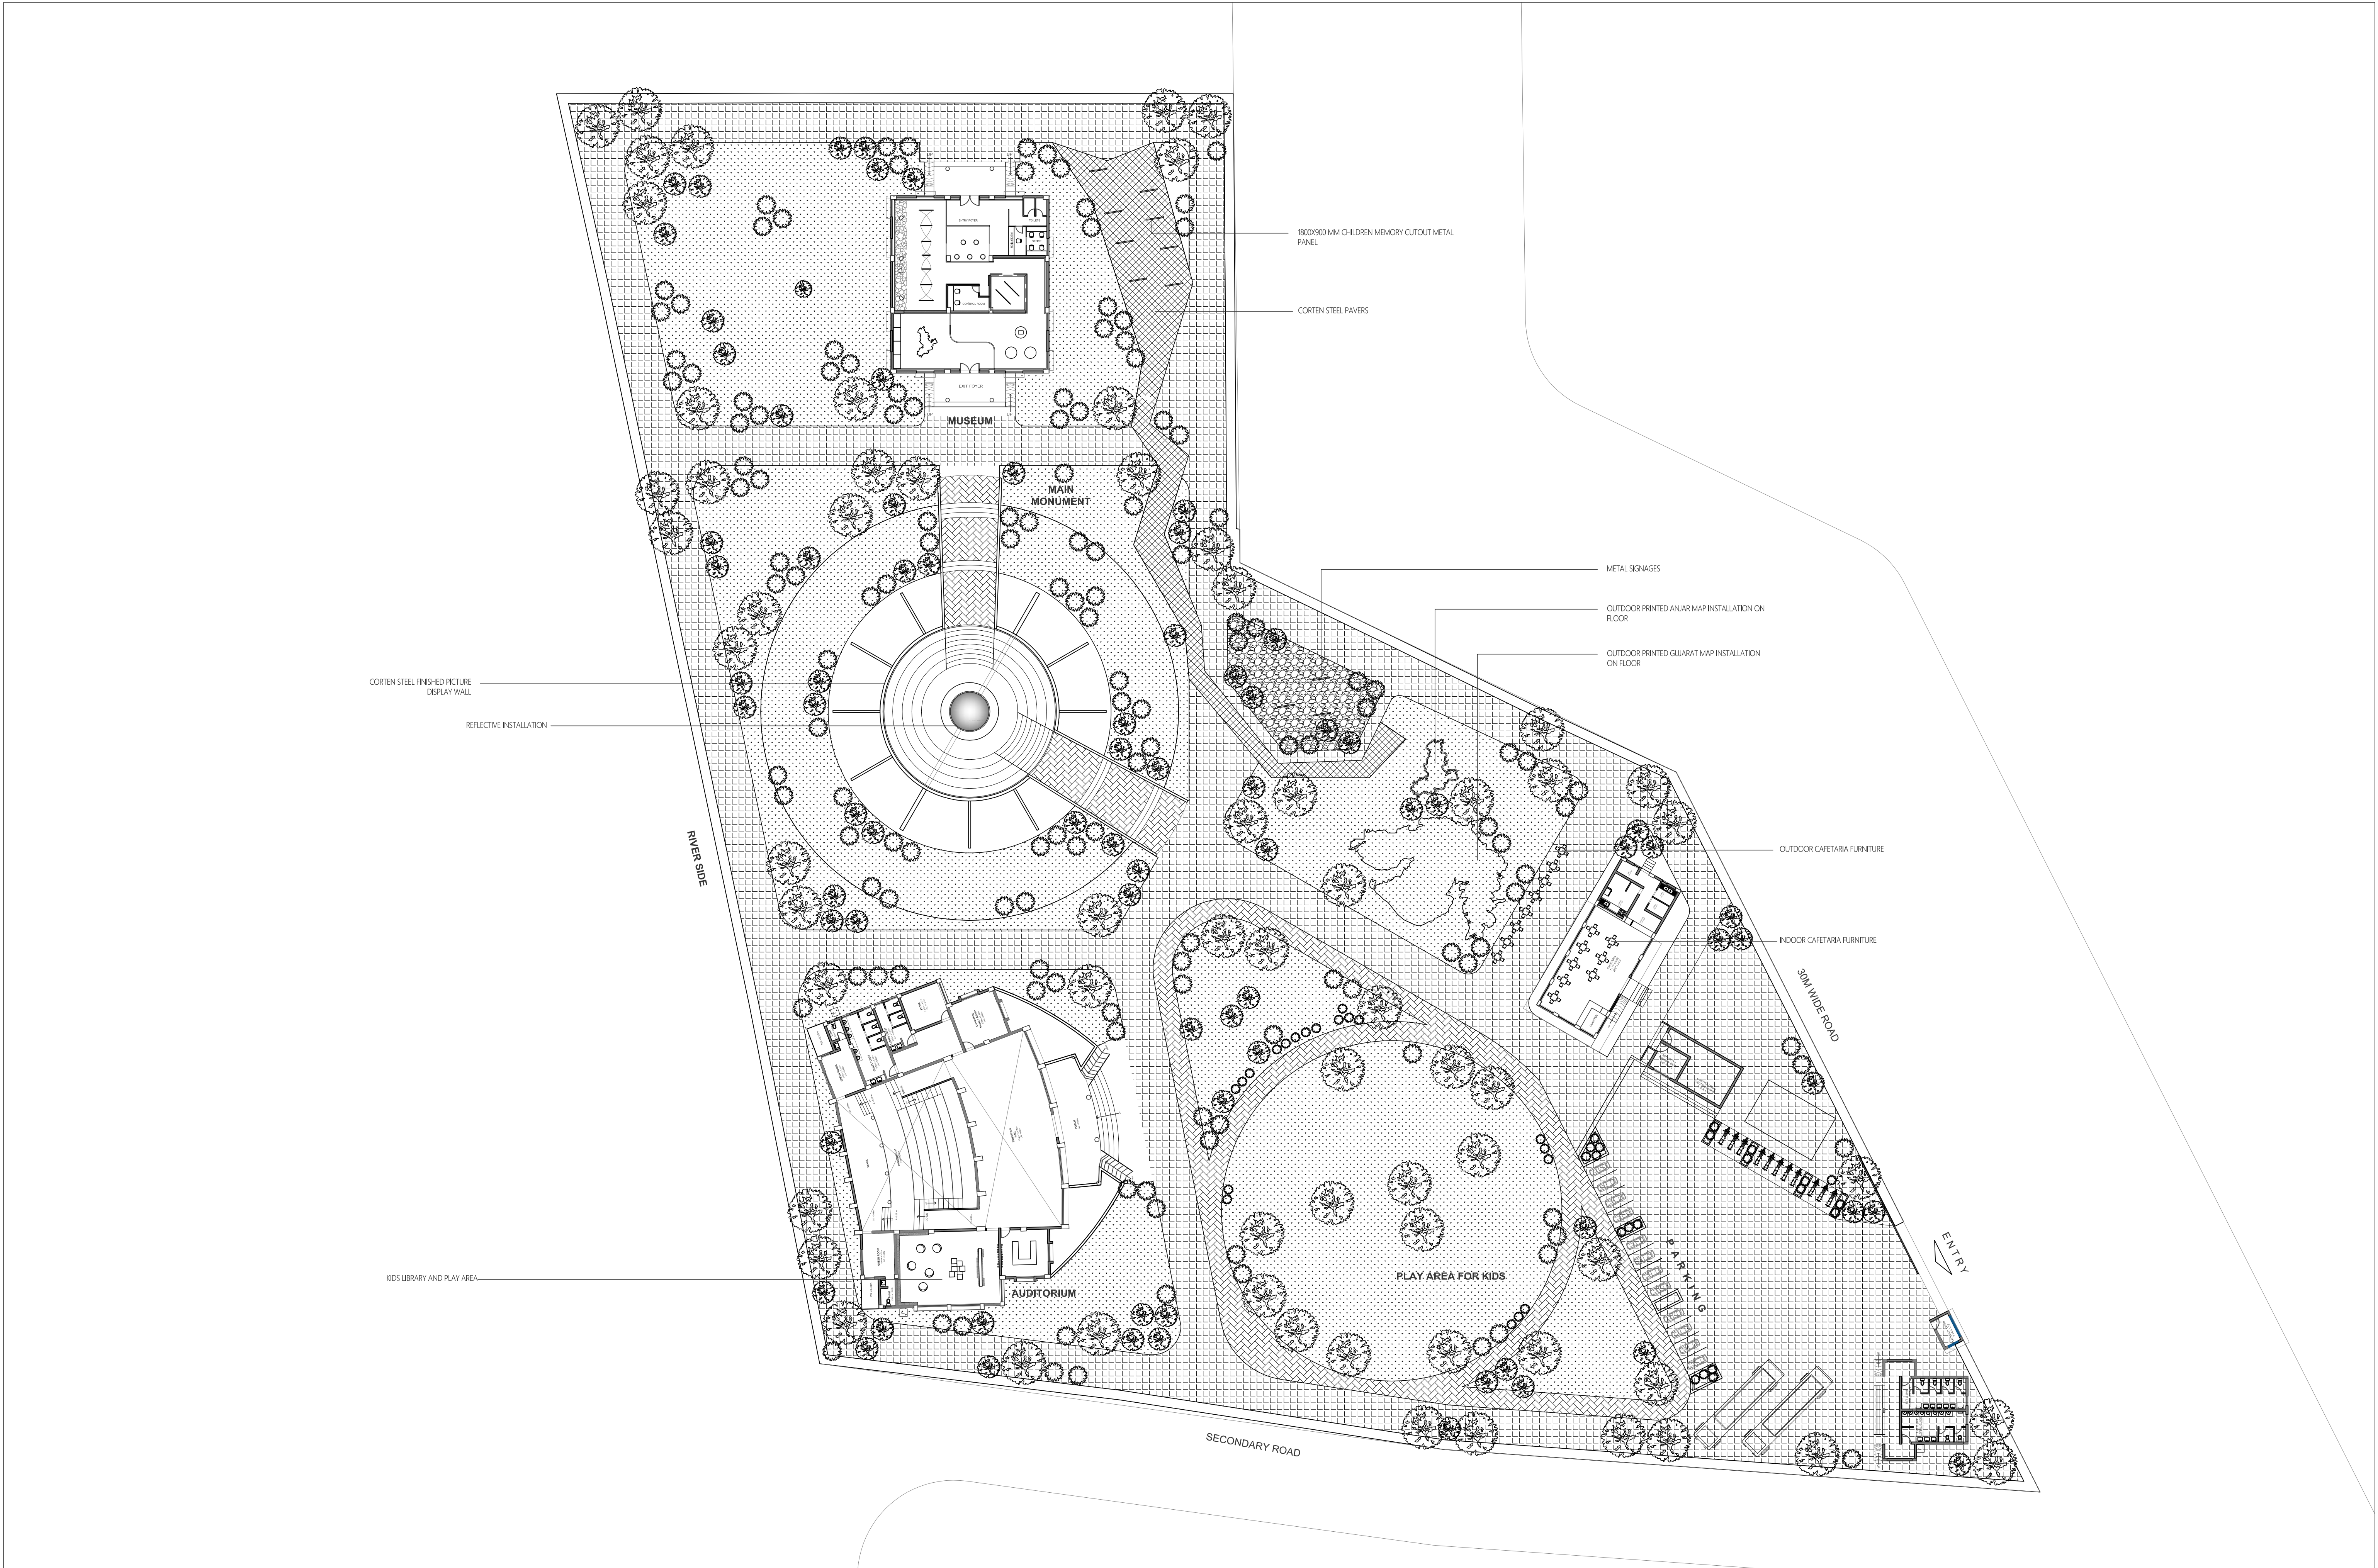

NOTE			
1. DO NOT SCALE THE DRAWING. FOLLOW ONLY FIGURED DIMENSIONS.			
2. ALL DIMENSIONS GIVEN IN THIS DRAWING ARE IN MILLIMETERS.			
3. ALL DRAWINGS SHOULD BE READ IN CONJUNCTION WITH OTHER RELEVANT ARCHITECTURAL DRAWINGS. ANY DISCREPANCY OR AMBIGUITY IN EITHER SHOULD BE BROUGHT TO NOTICE OF THE ARCHITECT.			
R4			
R3			
R2			
R1			
NO.	DATE	DESCRIPTION	DONE BY

PROJECT VEER BALAK SMARAK, ANJAR, GUJARAT
CLIENT GSDMA, GUJARAT



c-28c, sector-8,
noida - 201301 (up)
t 91 120 46 40 300
f 91 120 42 46 788
mail@designfactoryindia.org
www.designfactoryindia.org

DRAWING TITLE
LAYOUT PLAN

DRG.NO.	AR/ANJ/GUJ/01	DRAWN BY	-	DESIGN BY	-
DATE	2020-07-07	SCALE	1:300 @A1	PROJECT NO.	2020/07

